


# Fire Plan

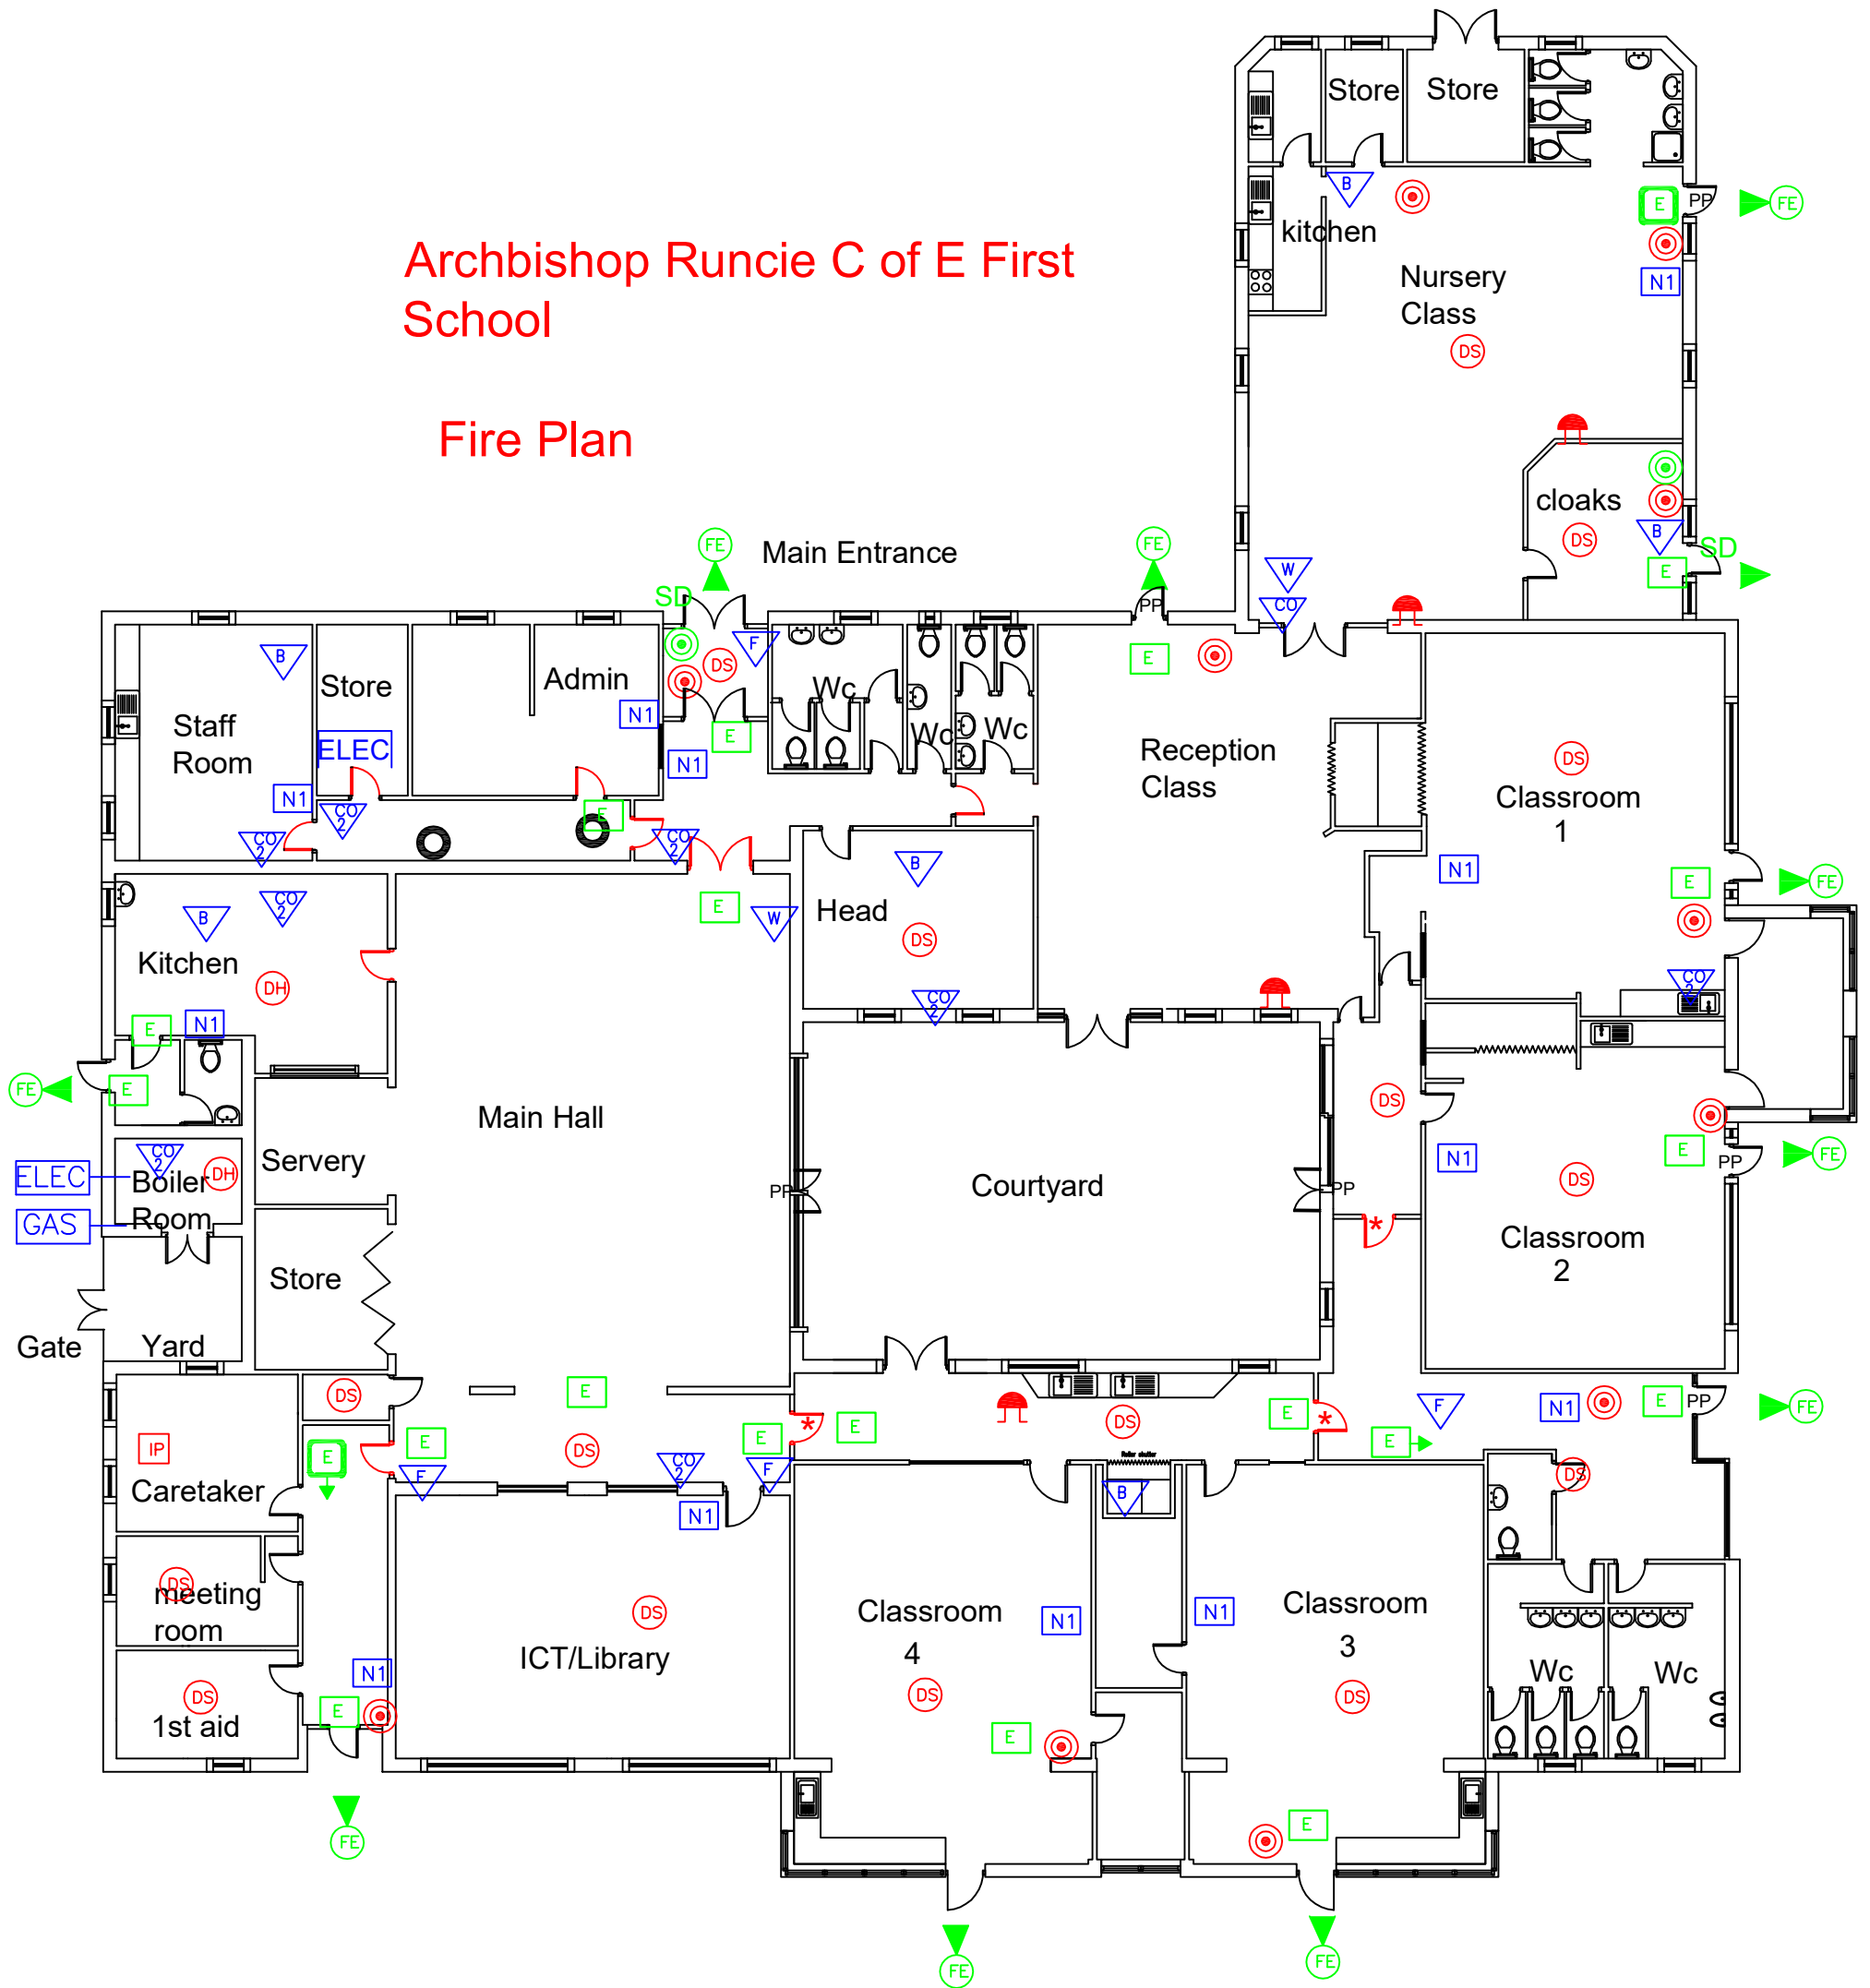

This plan must be read in conjunction with the attached legend and the Fire Safety Risk Assessment report. The plan is not to scale and the icons indicative of the location of the various fire safety features and equipment in the building.